


A Lutron dimming ballasts to be Lutron EcoSystem, Hi-Lume or Eco-10 type.
 B Architect to verify all circuiting requirements.
 C Lutron Field Service Commissioning included in all systems initiates an 8 year limited warranty. The electrical contractor must contact Lutron (800-523-9466) to set up visit with 10 days notice.

All dimming ballasts to be Lutron EcoSystem, Hi-Lume or Eco-10 type.
 E.E. to confirm all circuiting requirements.
 Architect to verify quantity, location & finish of all controls.
 All facelifts, dimmers, switches, receptacles & cable/phone jacks to be Lutron NOVA T4.
 Lutron Field Service Commissioning included in all systems initiates an 8 year limited warranty. The electrical contractor must contact Lutron (800-523-9466) to set up visit with 10 days notice.

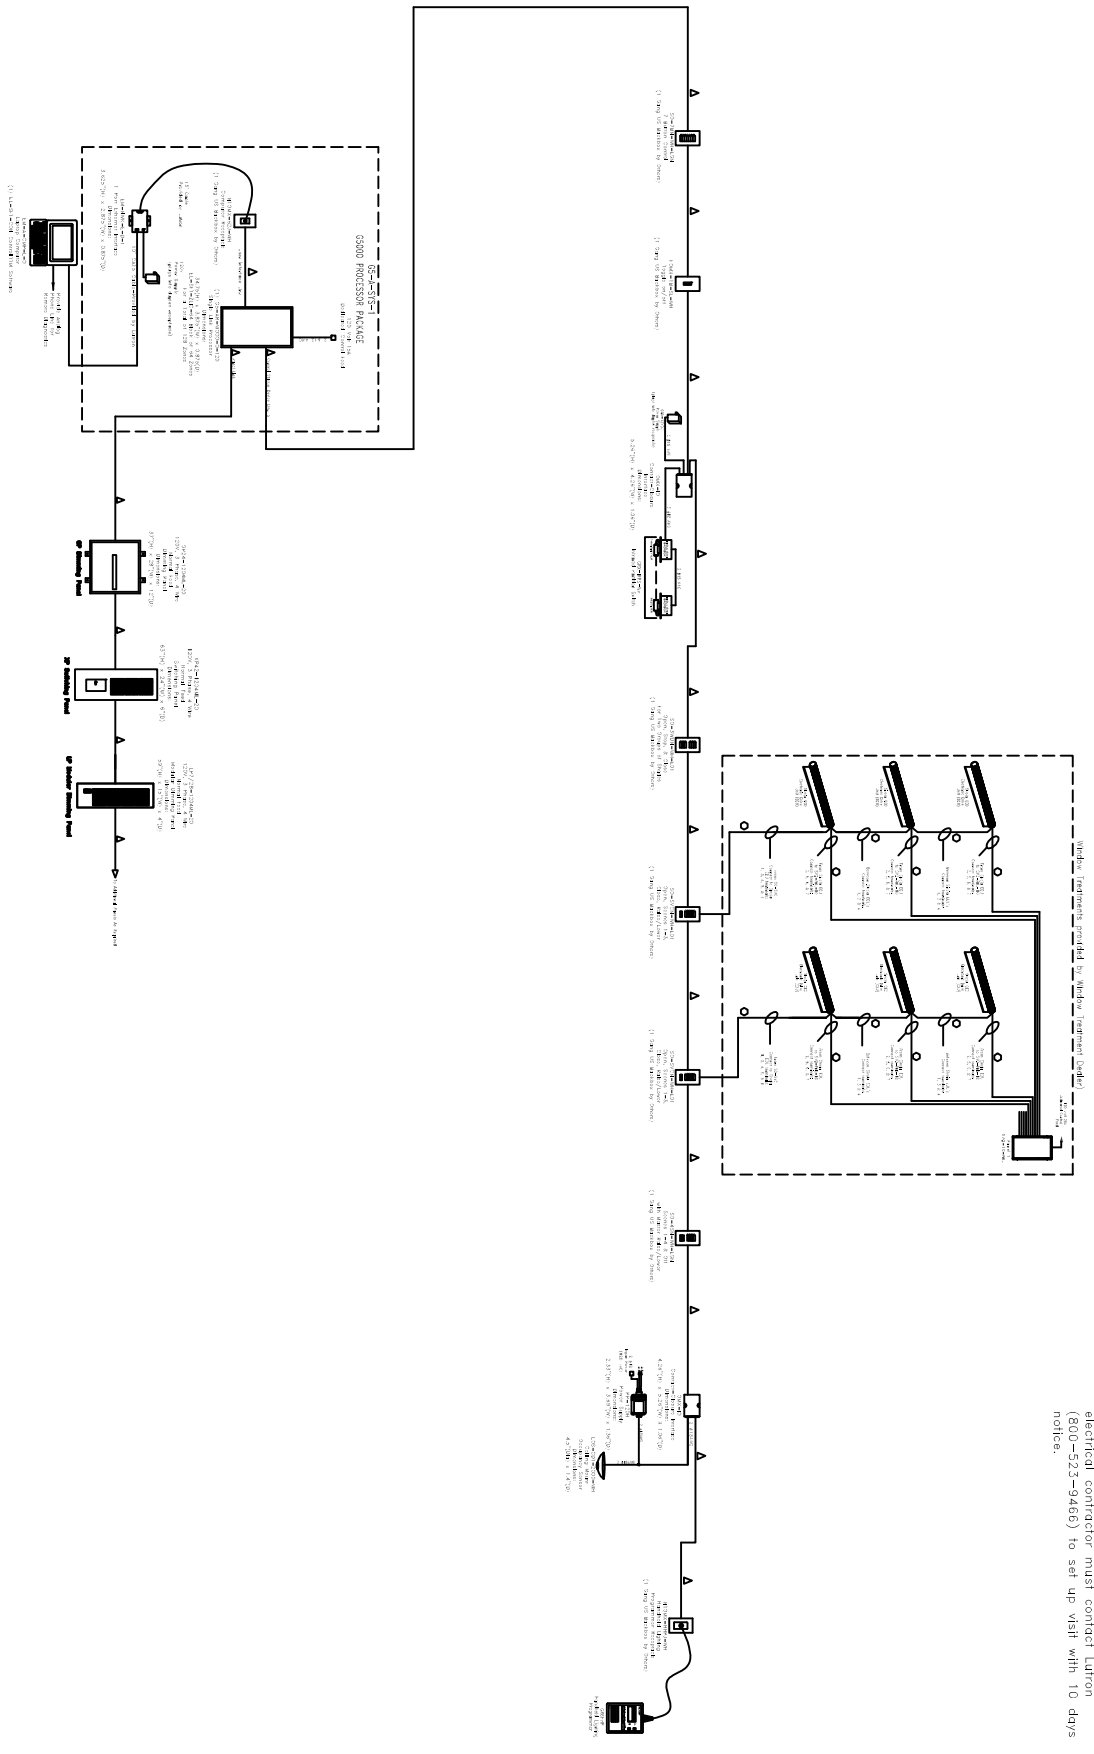

GRAFIK 5000
 Typical System

CONCEPT DRAWING
 NOT FOR CONSTRUCTION

Project Number:	X
Design By:	Y
Designing Engineer:	X
Designing Date:	X
Drawn:	X

