


WIRING SYMBOLS

- Sivoia link requires Lutron cable SVO-CBL-250 or 2 #16AWG (Power), 1 #18 (Ground), plus 4 #18AWG twisted and shielded.
- 2 #12AWG (2.5mm²)

All dimming ballasts to be Lutron EcoSystem, Hi-Lume or Eco-10 type.
 E.E. to confirm all circuiting requirements.
 Architect to verify quantity, location & finish of all controls.
 All faceplates, dimmers, switches, receptacles & cable/phone jacks to be Lutron NOVA T*.
 Lutron Field Service commissioning included in all systems initiates an 8 year limited warranty. The electrical contractor must contact Lutron (800-523-9466) to set up visit with 10 days notice.

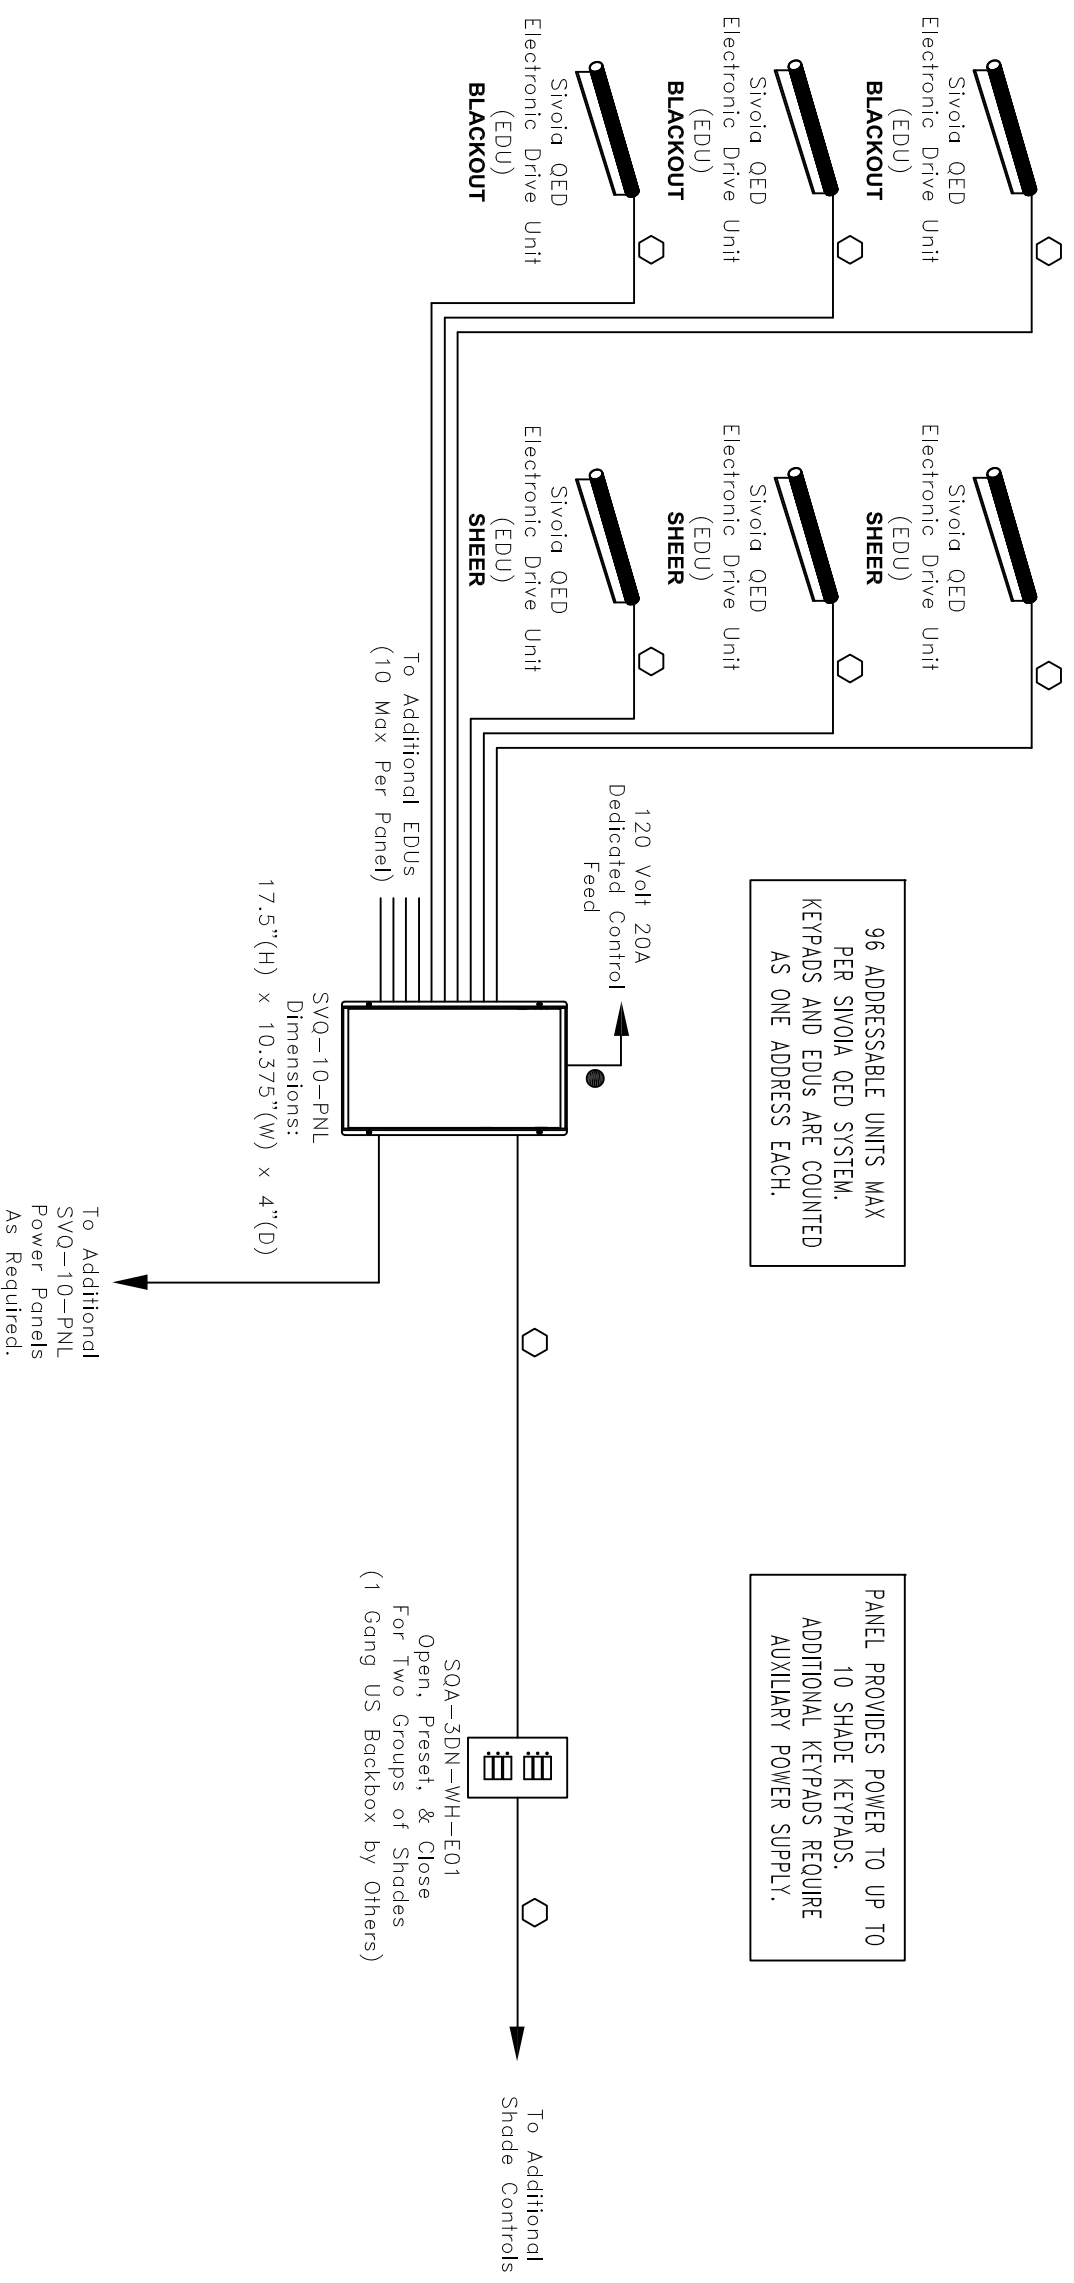

96 ADDRESSABLE UNITS MAX PER SIVOIA QED SYSTEM. KEYPADS AND EDUS ARE COUNTED AS ONE ADDRESS EACH.

PANEL PROVIDES POWER TO UP TO 10 SHADE KEYPADS. ADDITIONAL KEYPADS REQUIRE AUXILIARY POWER SUPPLY.

SQA-3DN-WH-E01
 Open, Preset, & Close
 For Two Groups of Shades
 (1 Gang US Backbox by Others)

Sivoia QED Typical

**ONLINE DIAGRAM
 CONCEPT ONLY
 NOT FOR CONSTRUCTION**

| | |
|-------------------|---|
| Project Number: | X |
| Drawn By: | X |
| Drawing Revision: | X |
| Drawing Date: | X |
| Sheet: | X |